


# INSTALLATION GUIDE FOR: WALL MOUNTED BIDET (1-124)

# PHYLIRICH®

Defining Luxury Since 1959

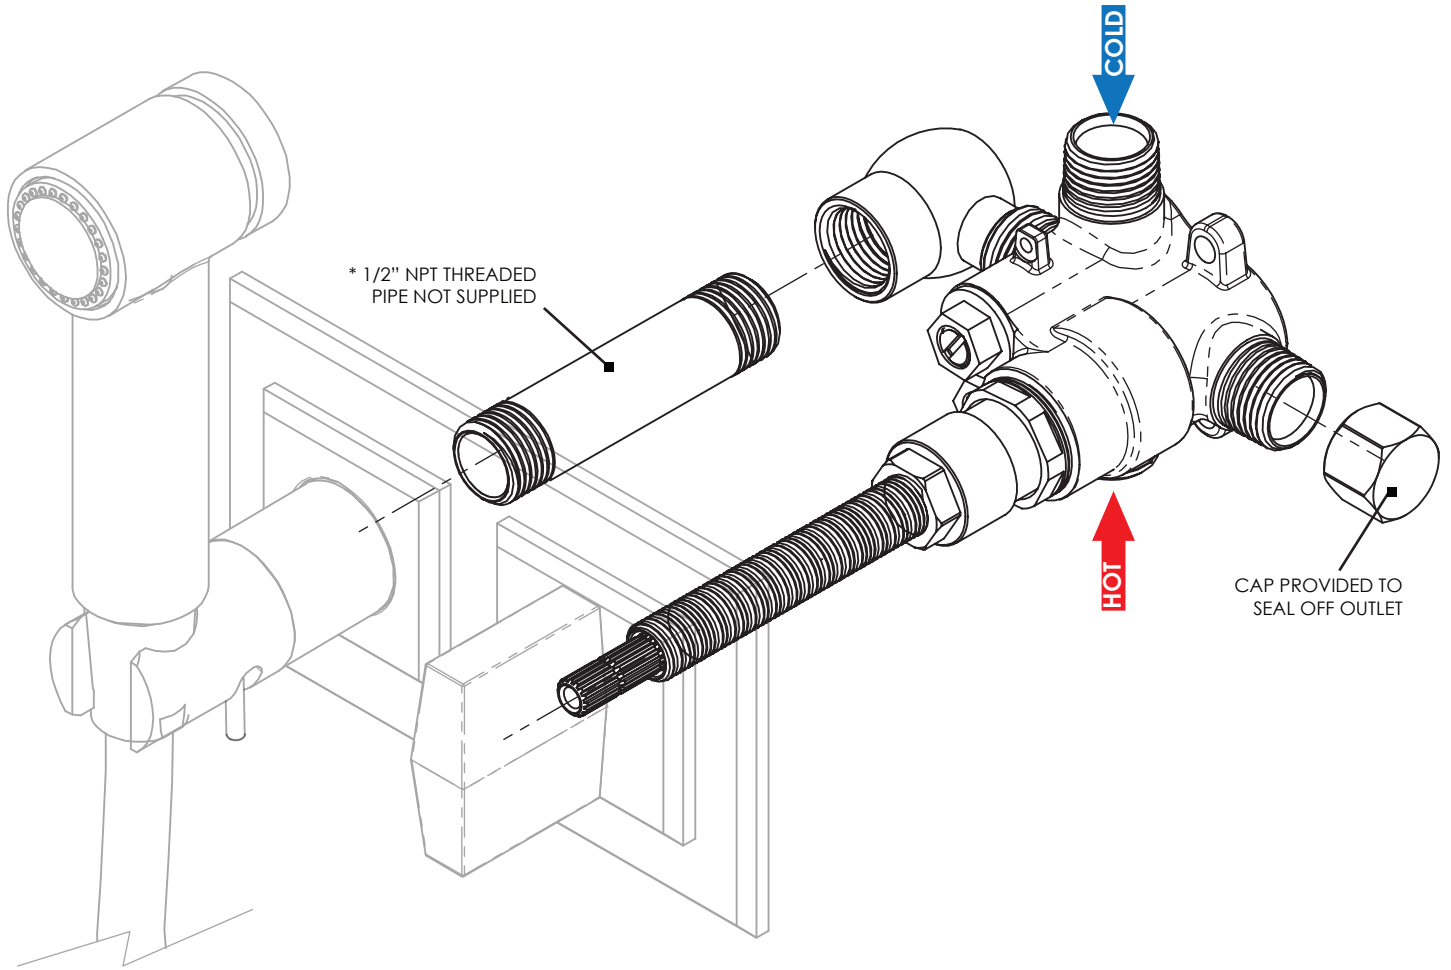

## ROUGH IN DIMENSIONS

- TOP VIEW

