


(Not to scale)

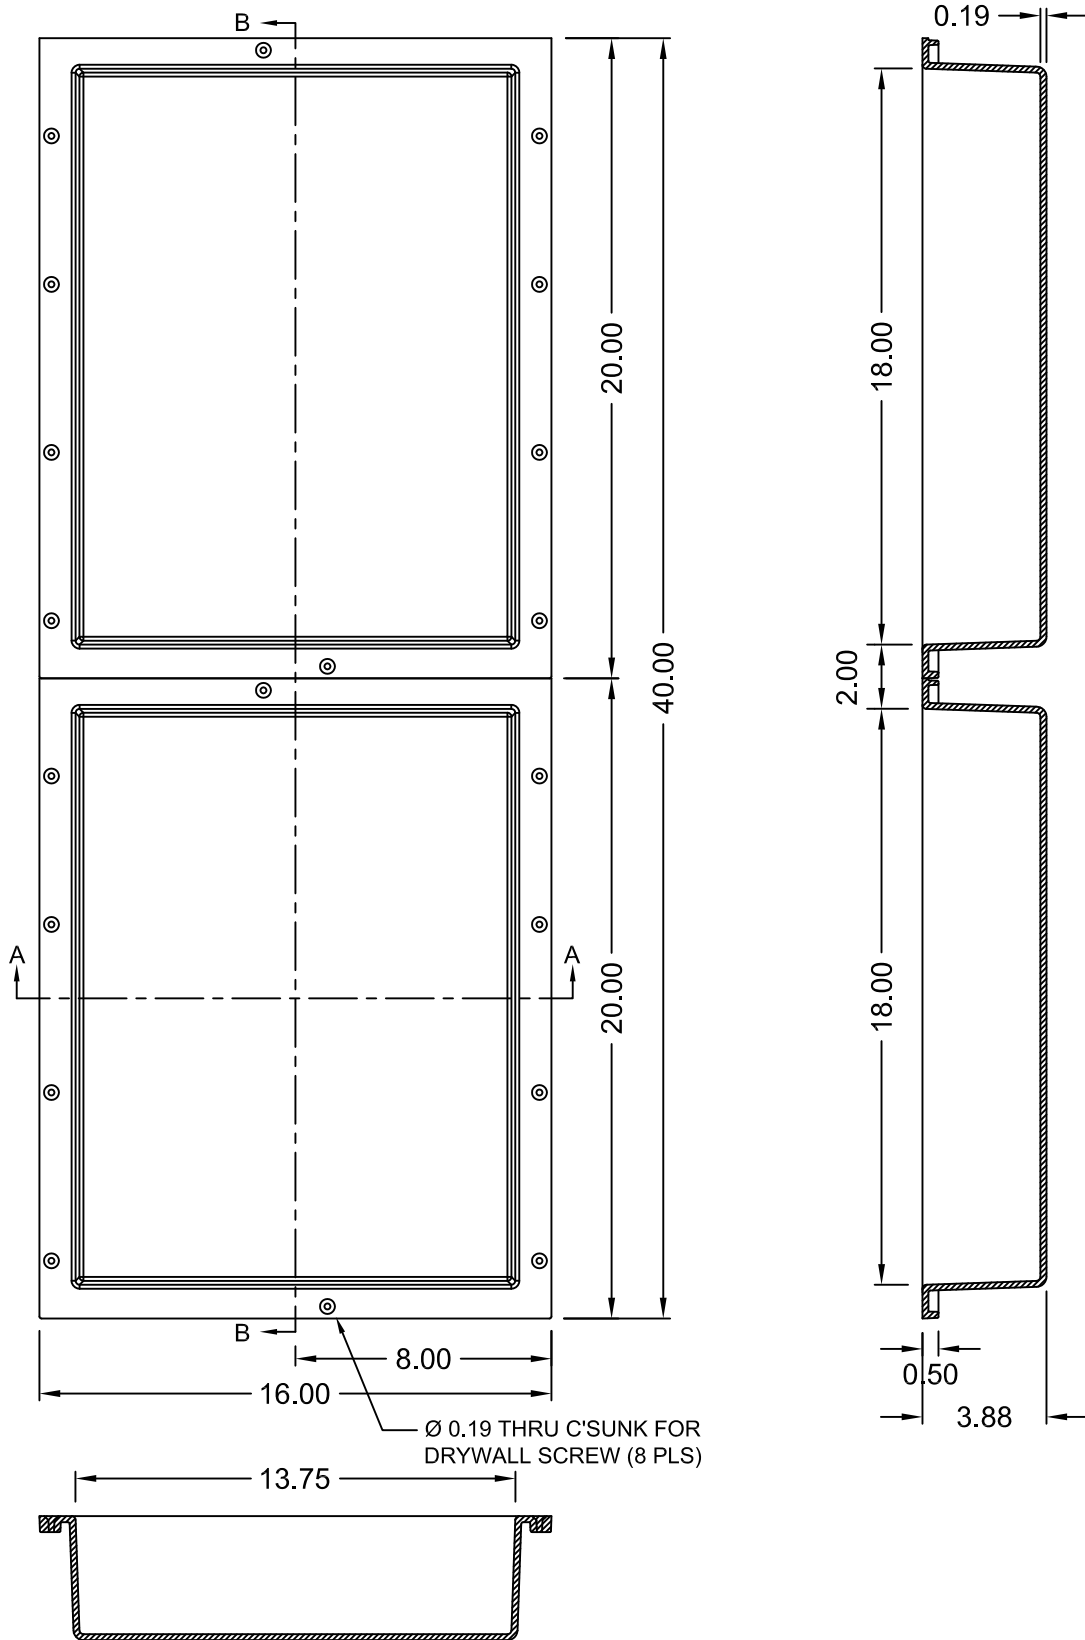

Ø 0.19 THRU C'SUNK FOR DRYWALL SCREW (8 PLS)

SECTION A-A

SECTION B-B



Toll Free 800.232.6156 techsupport@tileredi.com  
 Tel: 954.323.0125  
 Fax: 954.344.8064 www.tileredi.com

2015.03.18